


**Date:** 2/23/2014 **Project:** Marlboro BRF 010-1(43)

**Comments:**

RT. 9 Marlboro, VT  
Post Mounted Signs Spaced 500' up to 1/10 Mile  
Speed Limit Reduction 2/10 Mile per specs  
PLAN 2 OF 2

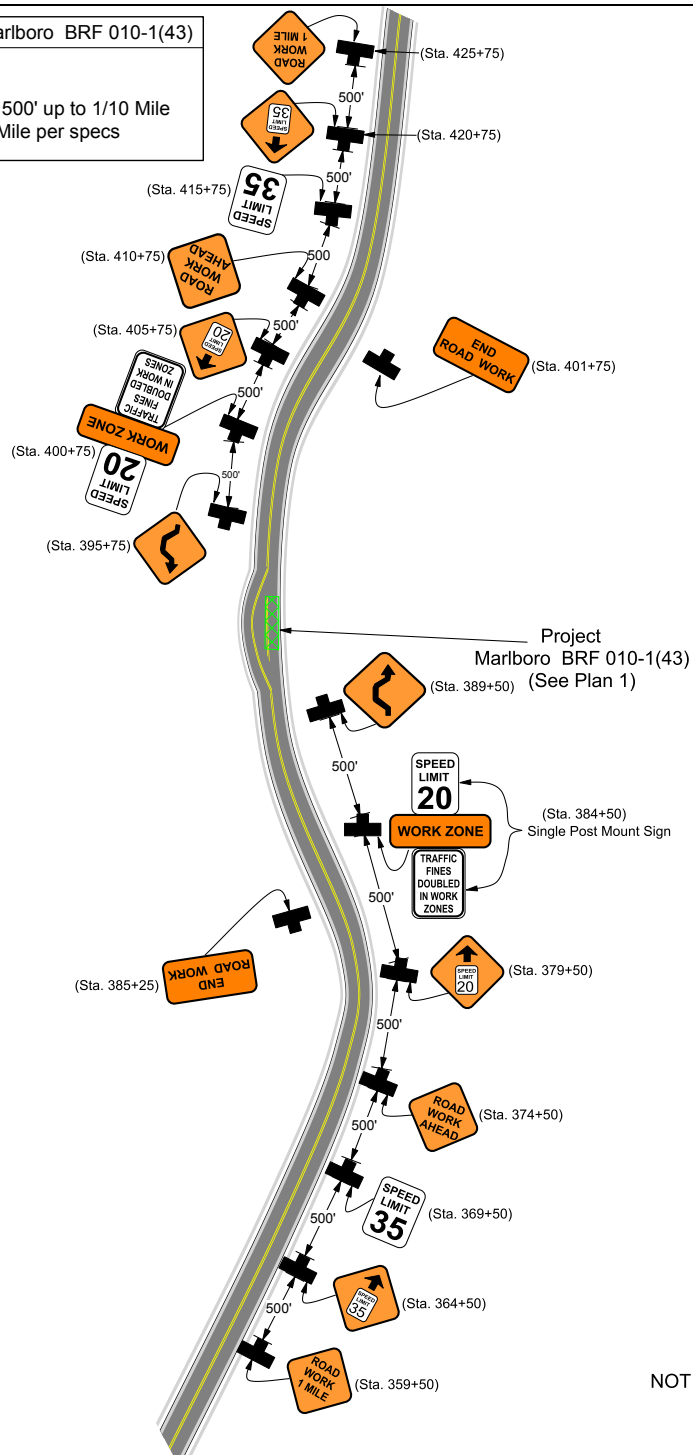


NOT TO SCALE

**Date:** 2/23/2014 **Project:** Side Road Work (TA-1)

**Comments:**

Project Title: Marlboro BRF 010-1(43) (RT. 9 Marlboro, VT)  
Plans Design for: Renaud Bros., Inc. 283 Fort Bridgman Road #2, Vernon, VT 05354  
Plans Design By: ADA Traffic Control 888-800-4232  
**PHASE 1**

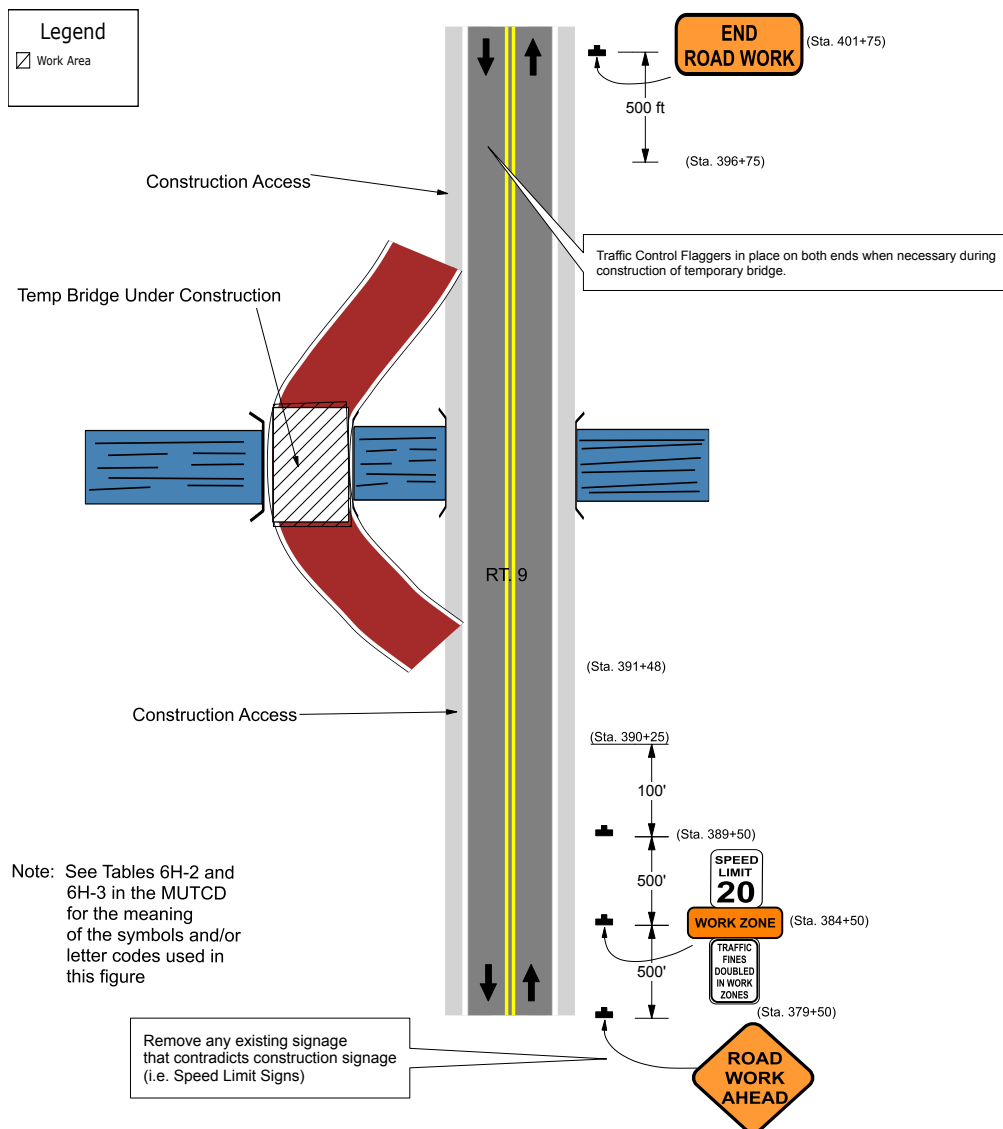


**Side Road Work (TA-1) with most signage in place for (TA-7) transition**

**Date:** 2/23/2014 **Project:** Road Closure with a Diversion (TA-7)

**Comments:**

Project Title: Marlboro BRF 010-1(43) (RT. 9 Marlboro, VT)  
Plans Design for: Renaud Bros., Inc. 283 Fort Bridgman Road #2, Vernon, VT 05354  
Plans Design By: ADA Traffic Control 888-800-4232  
**PHASE 2**

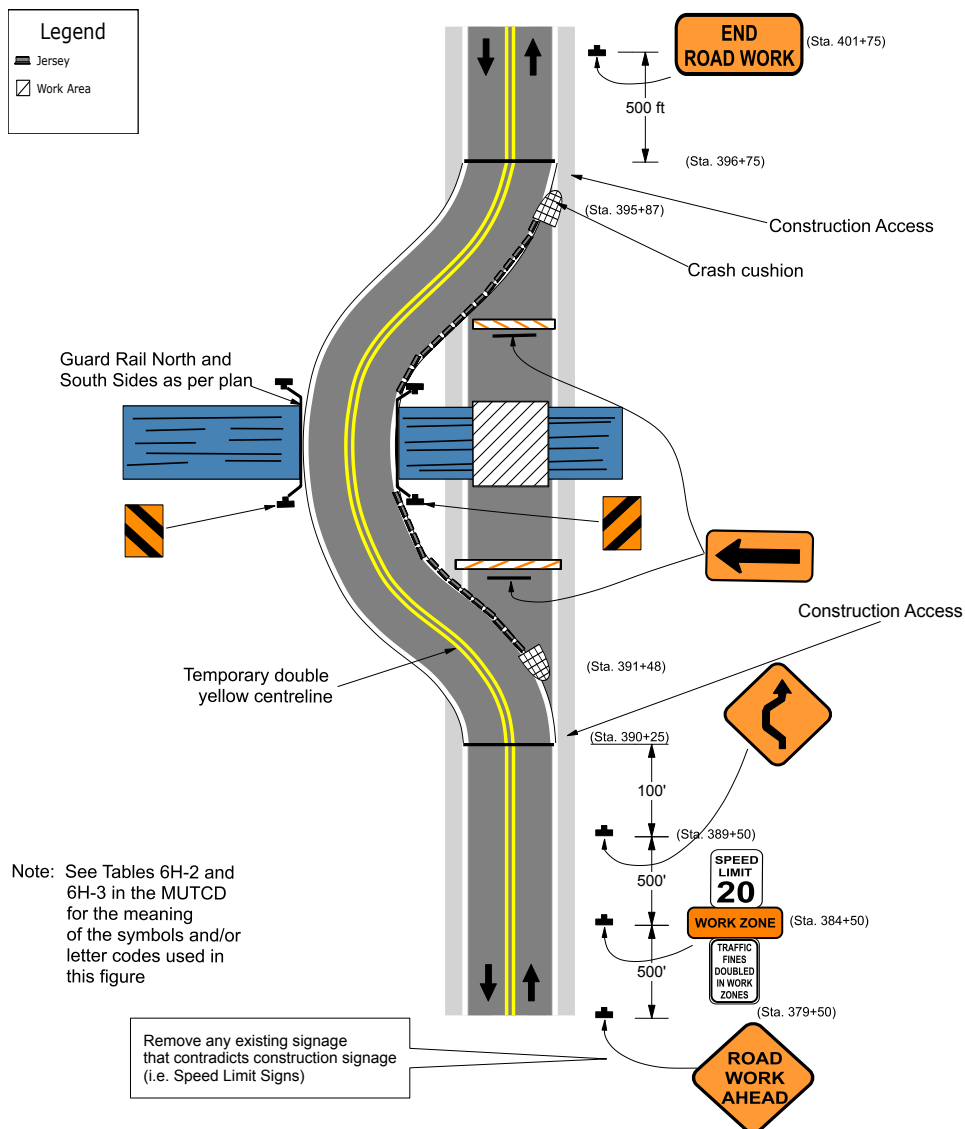


**Road Closure with Diversion (TA-7)**

**Date:** 2/23/2014 **Project:** Side Road Work (TA-1)

**Comments:**

Project Title: Marlboro BRF 010-1(43) (RT. 9 Marlboro, VT)  
Plans Design for: Renaud Bros., Inc. 283 Fort Bridgman Road #2, Vernon, VT 05354  
Plans Design By: ADA Traffic Control 888-800-4232  
**PHASE 3**

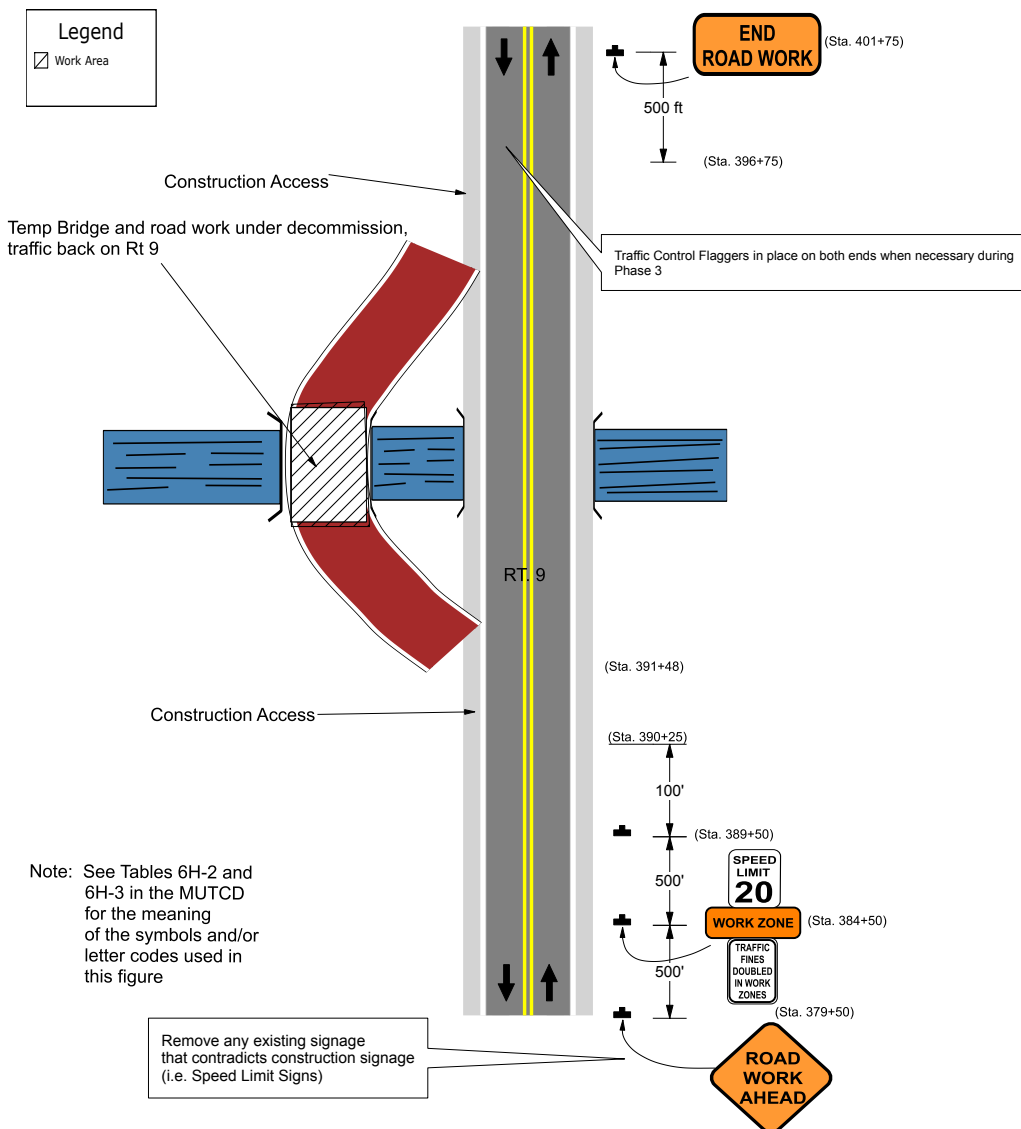

**Side Road Work (TA-1) with most signage in place for (TA-7) transition**